



PANELS:
TO REFLECT GEORGIAN LANDSCAPE

PANELS BY:
LASERGUTARTS,
582 RIVERMEDE RD #1
CONCORD, ONTARIO
TELEPHONE: 647-836-1004

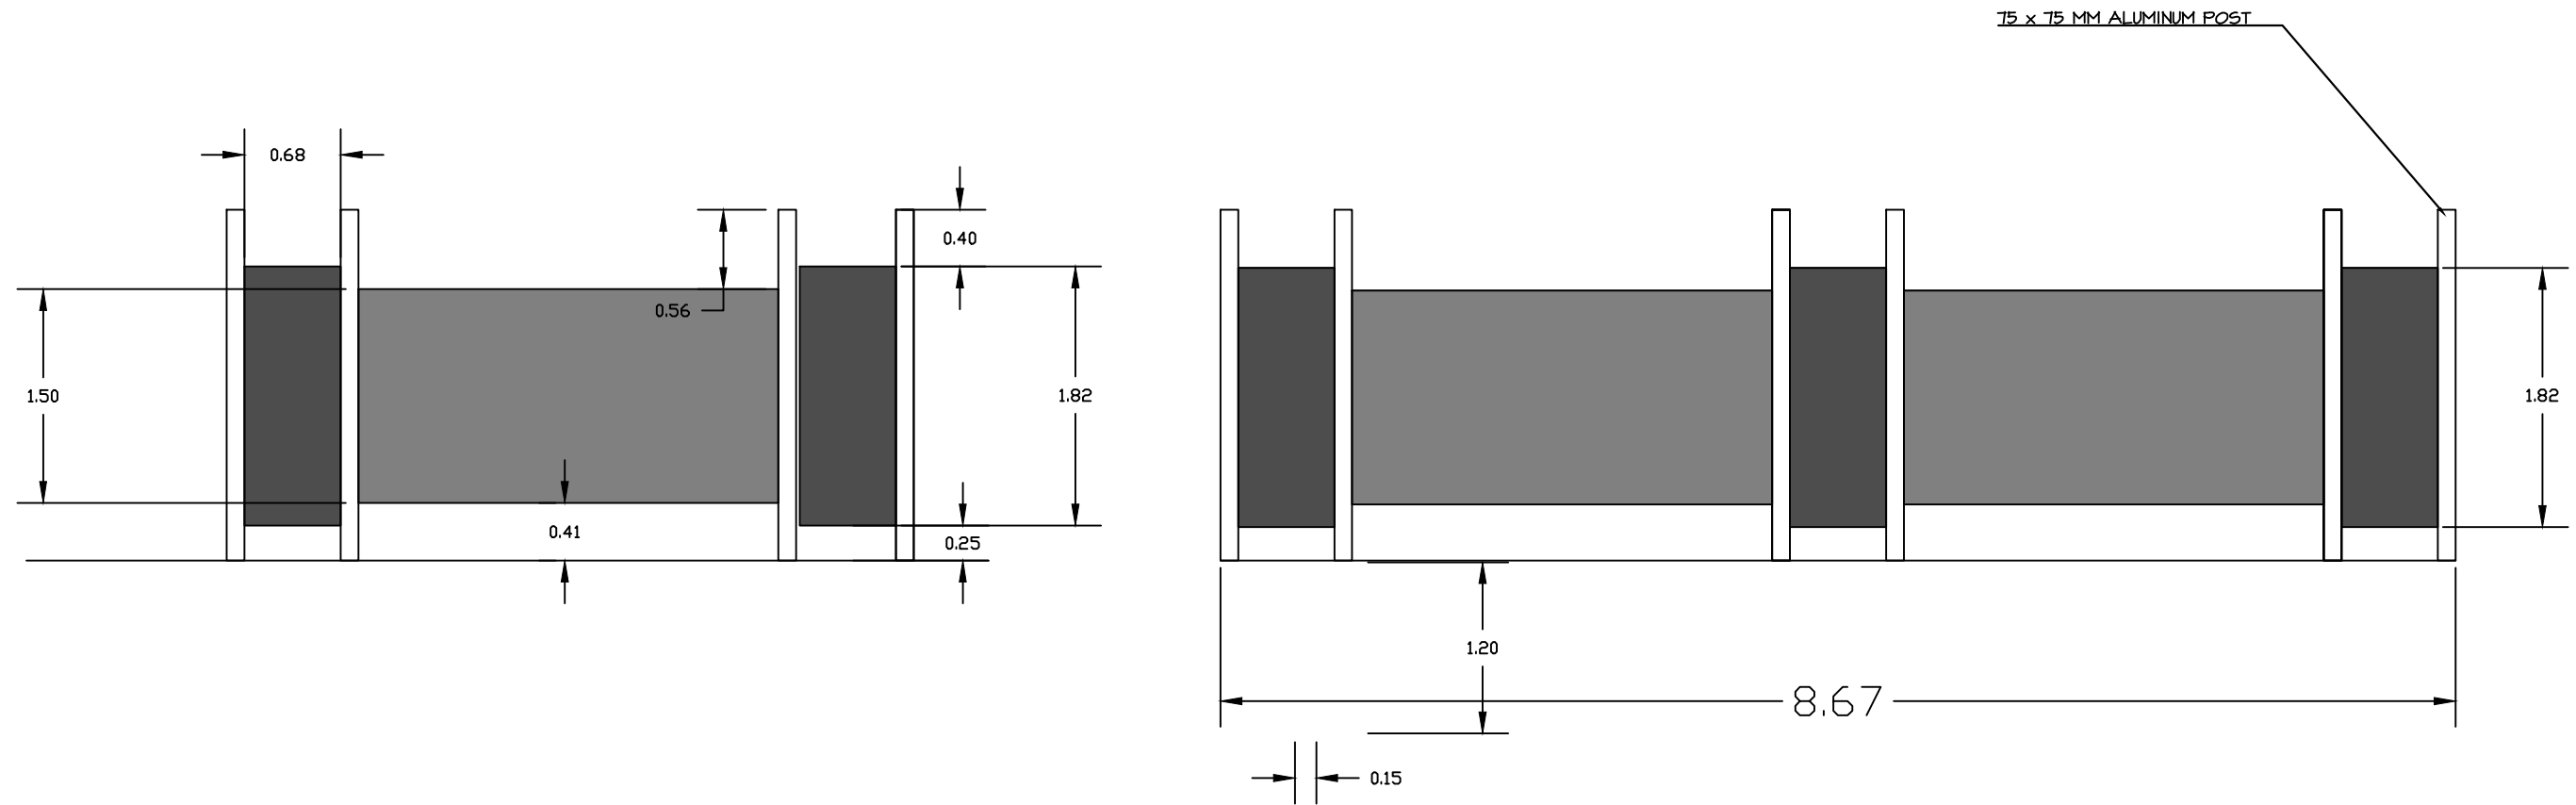


D1a
L1

ENTRANCE 1a – NORTH FACING EAST ELEVATION SECTION PANEL

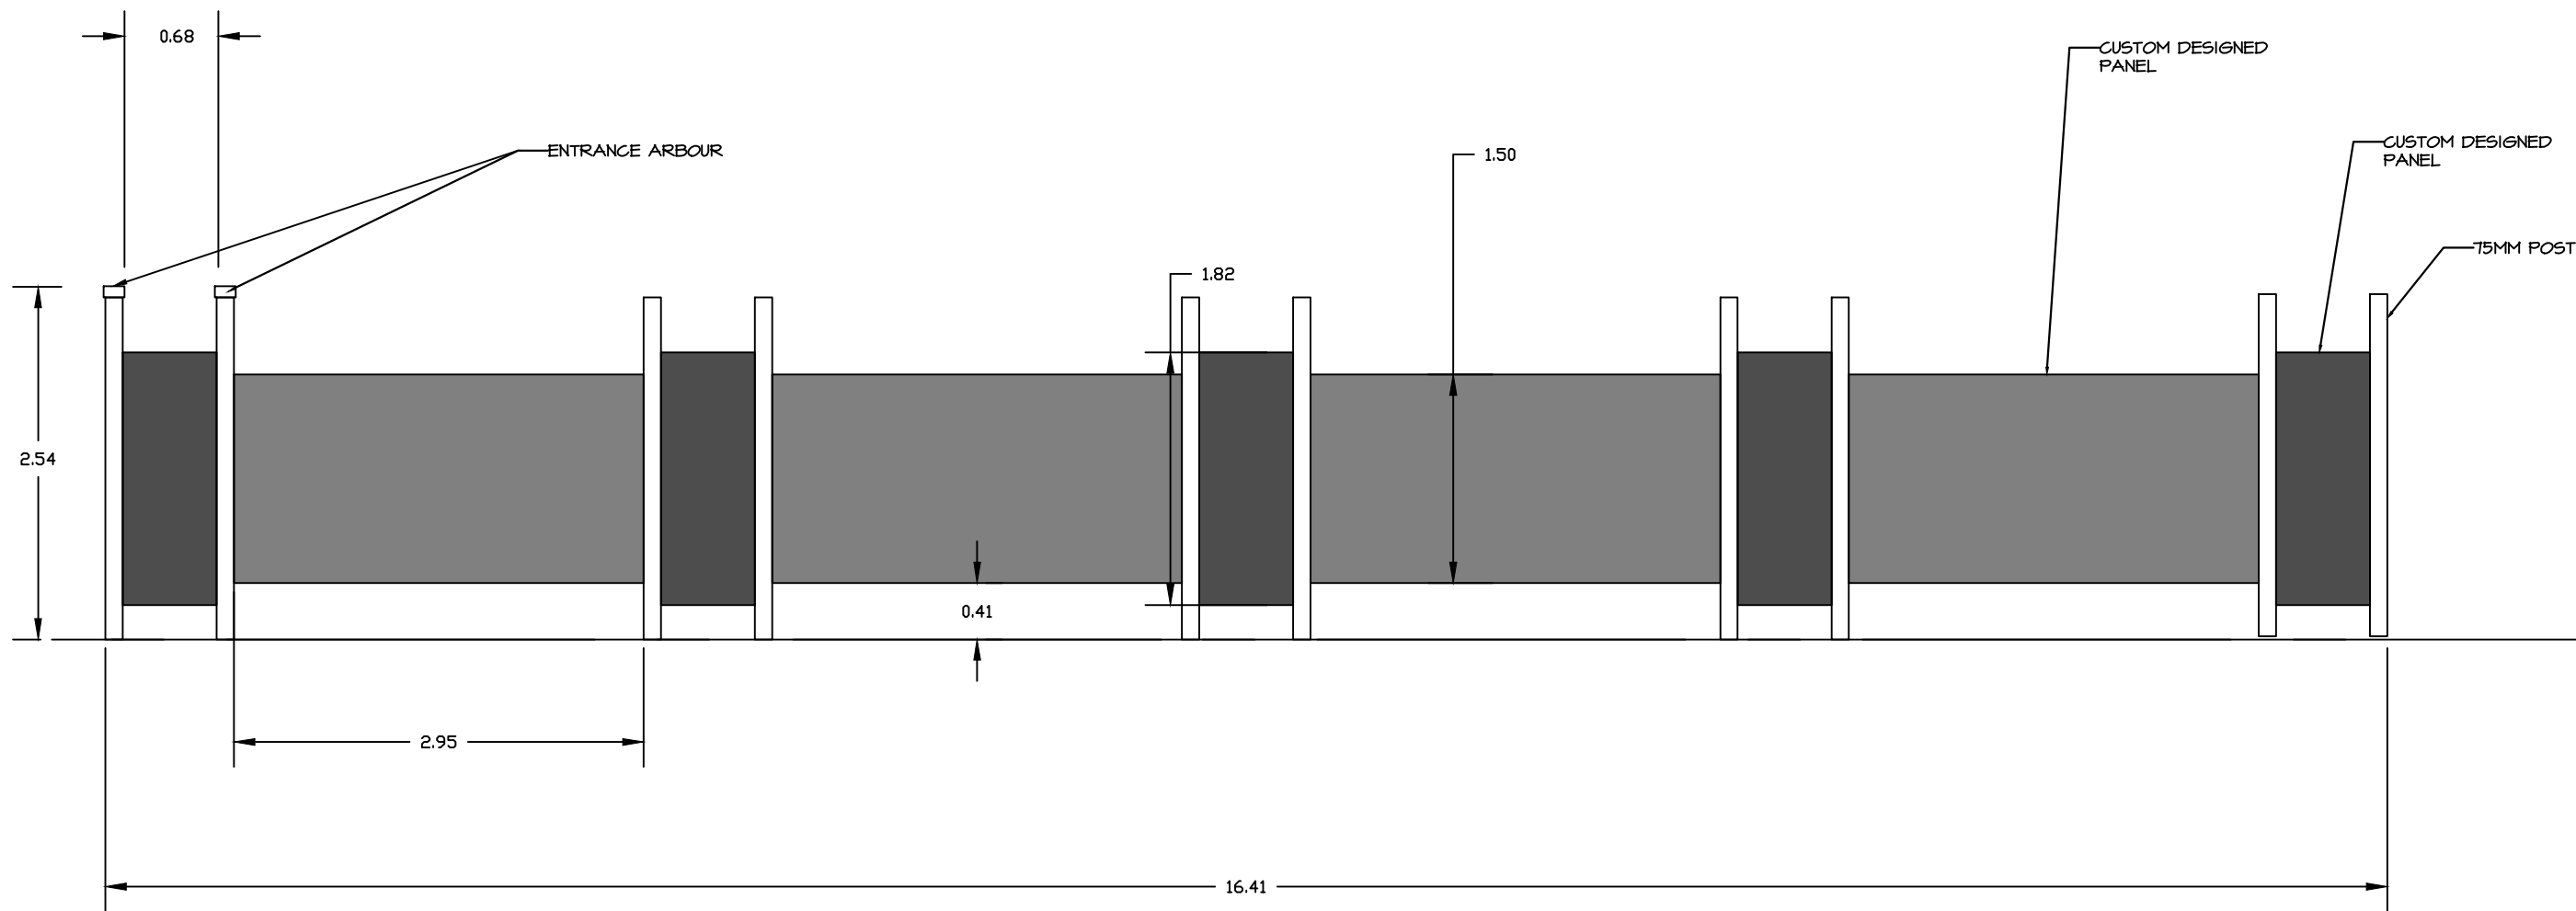


D2a
L1

ENTRANCE 5 – NORTH FACING WEST ELEVATION SECTION FOR PANELS

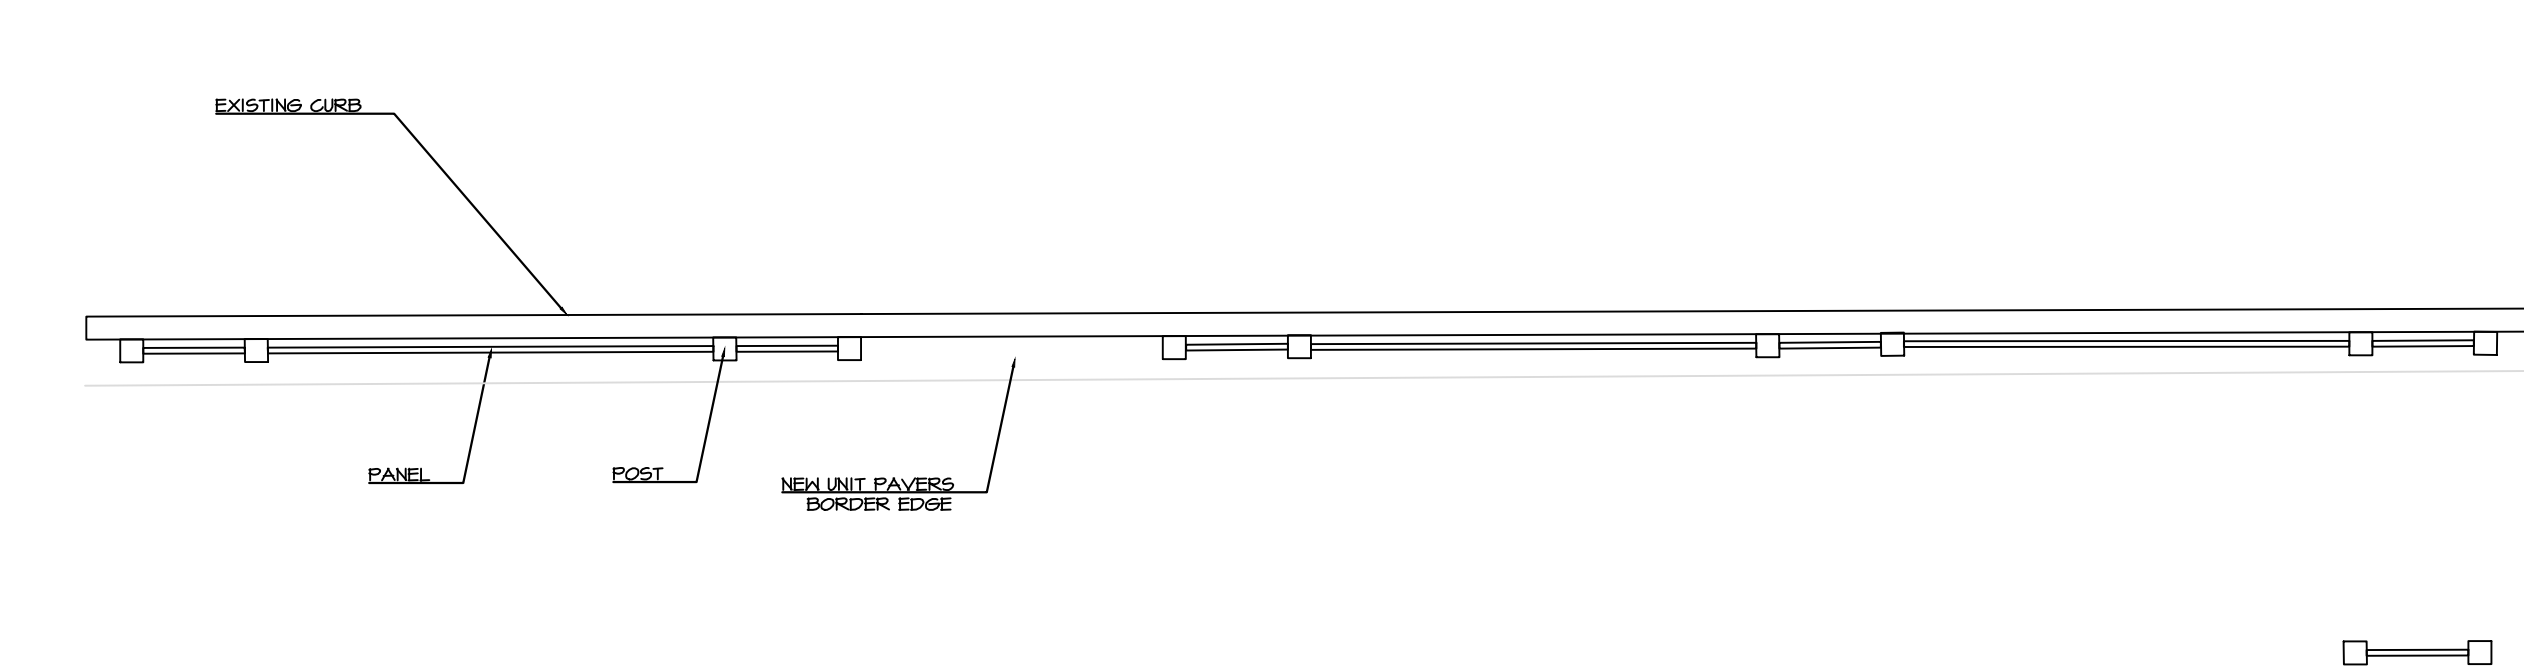


D1b
L1

ENTRANCE 1a – PLAN

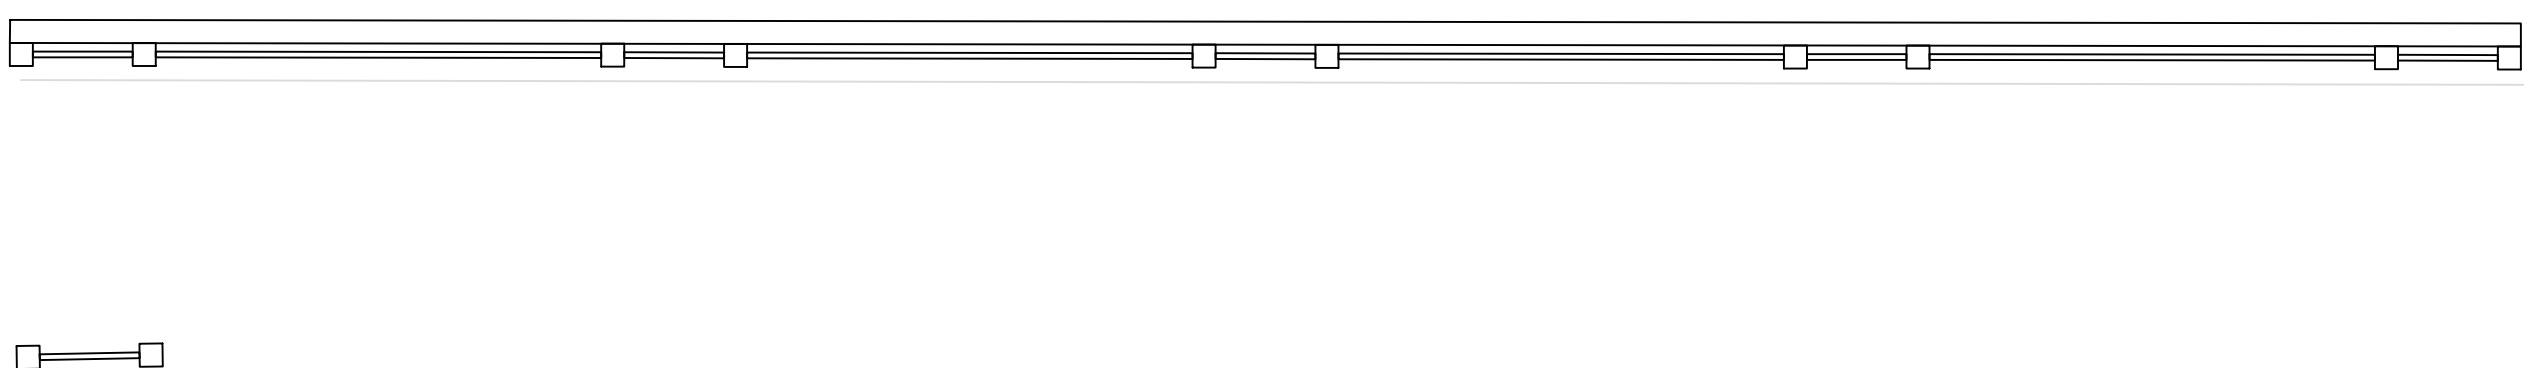


D2b
L1

ENTRANCE 2b – WEST SIDE

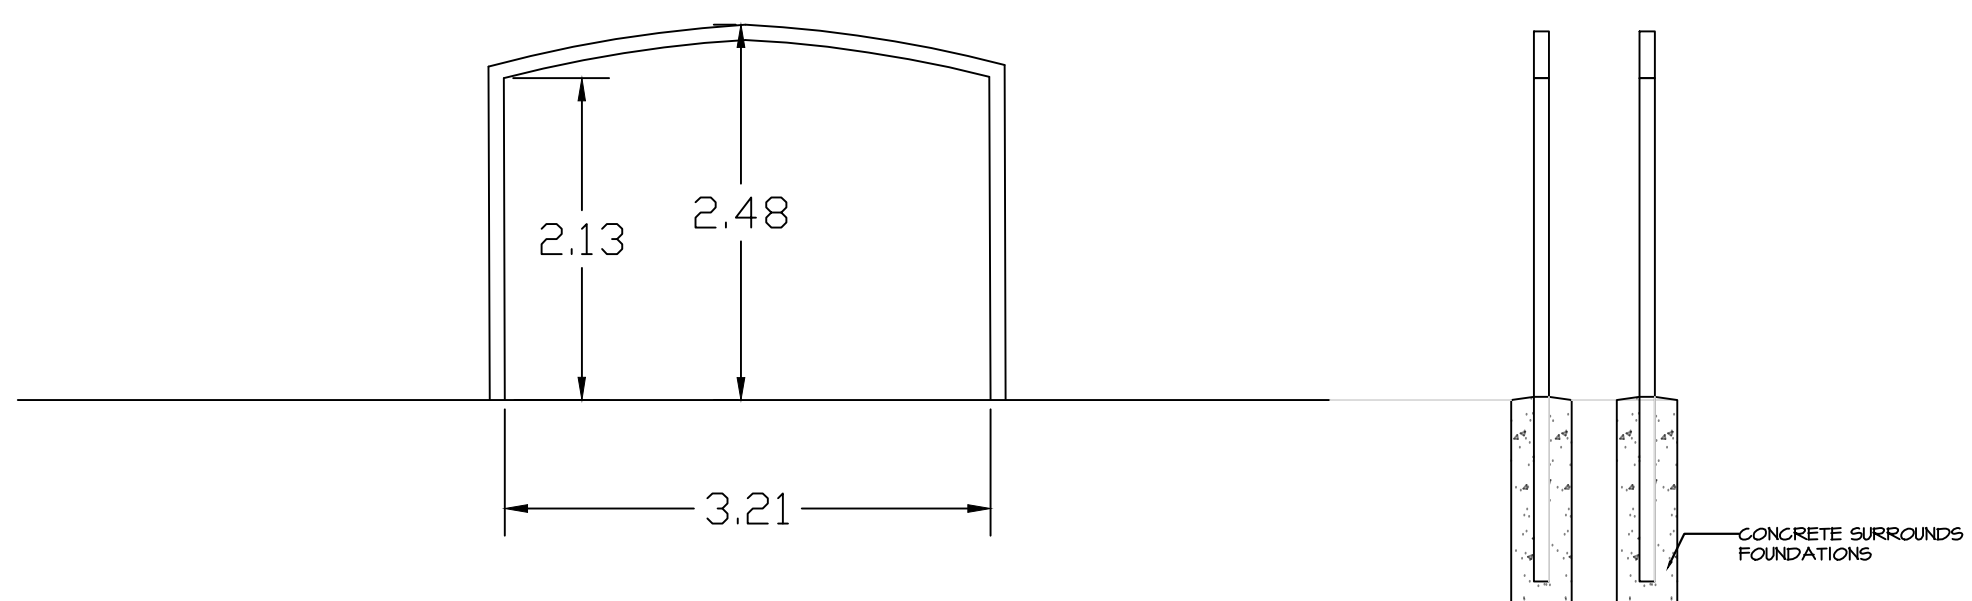


D3
L1

ENTRANCES 2, 3 AND 4 ARBOURS – TO BE DETERMINED

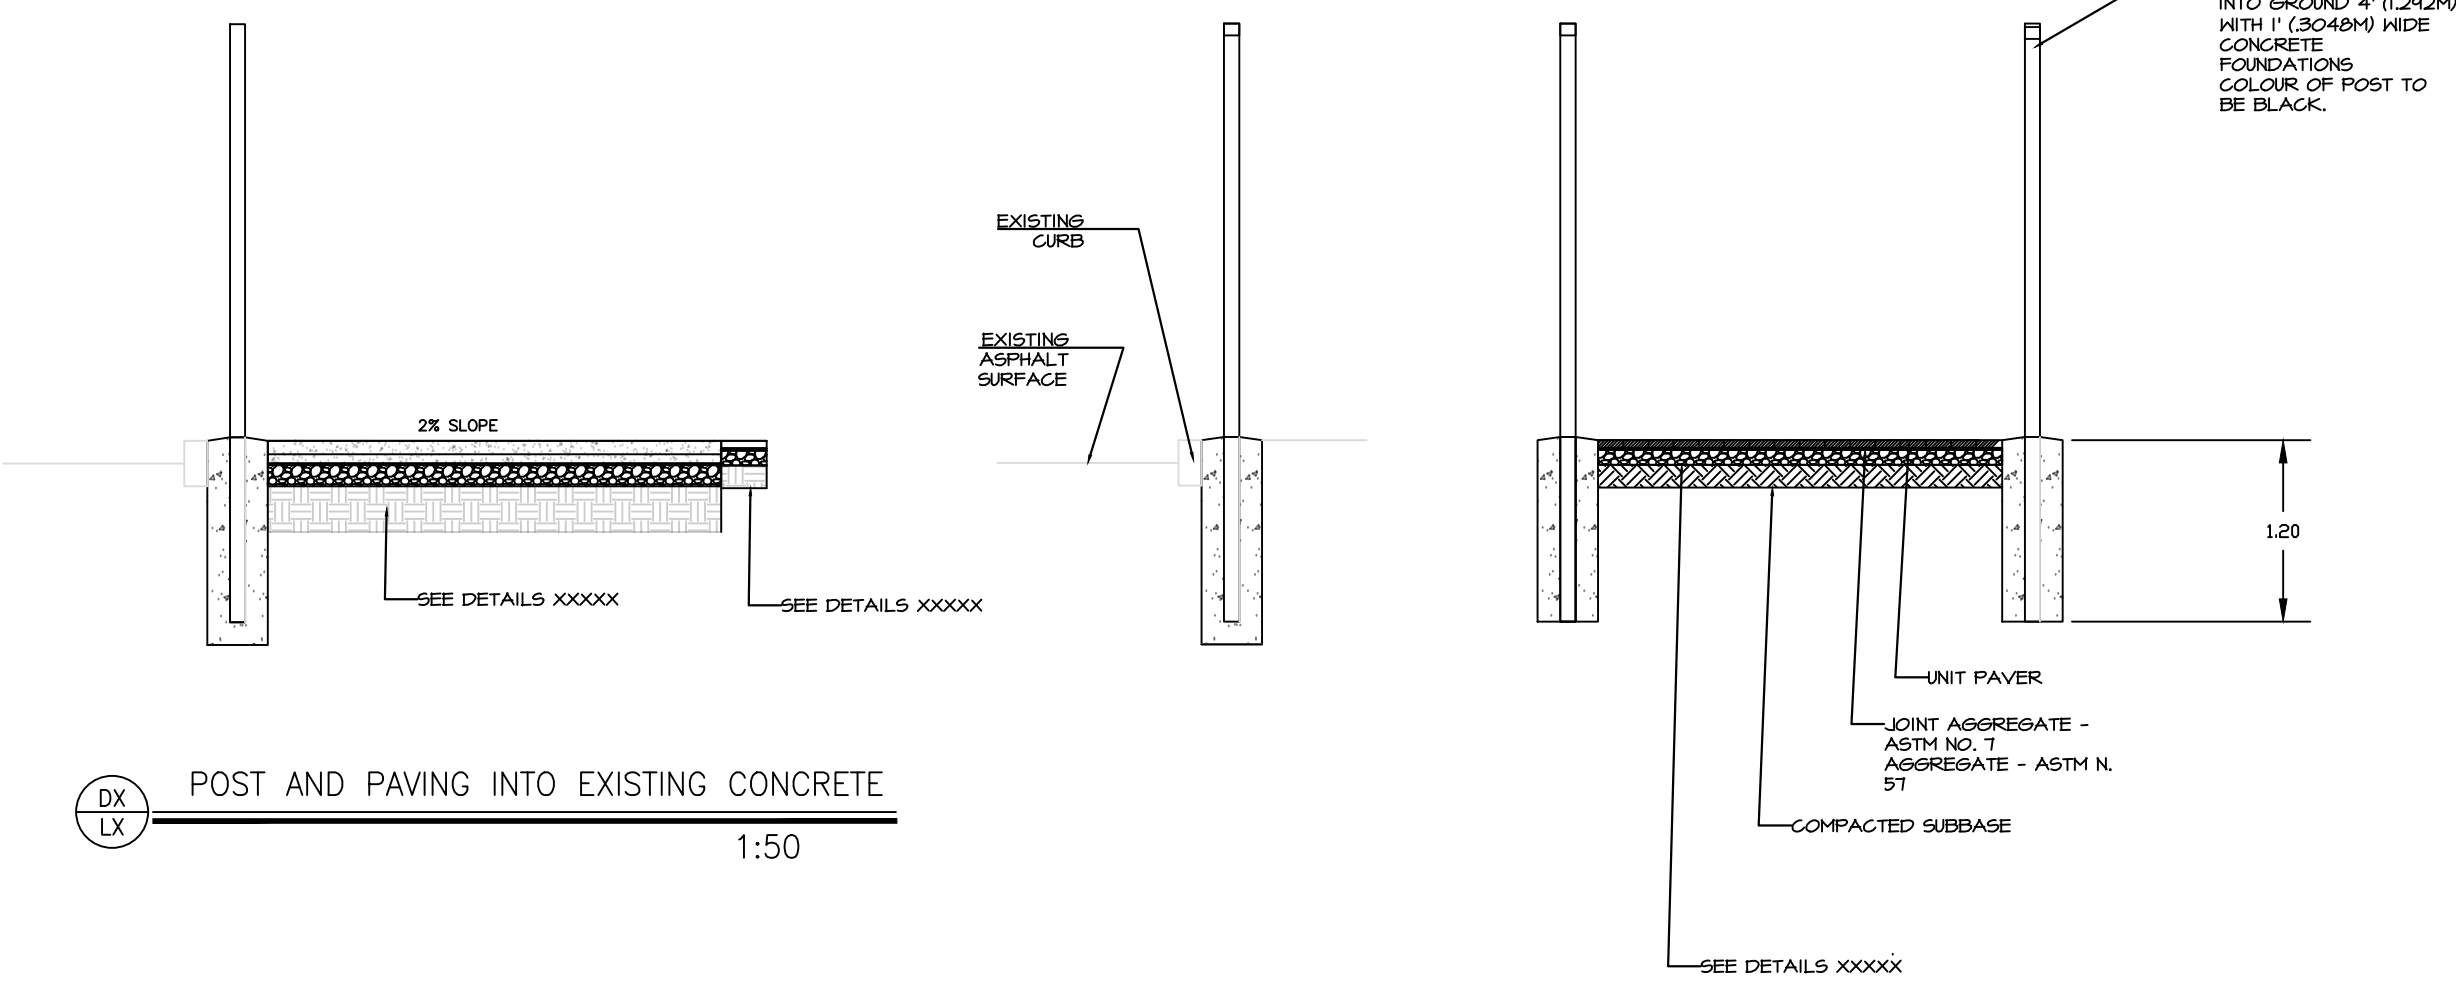

DX
LX

POST AND PAVING INTO EXISTING CONCRETE

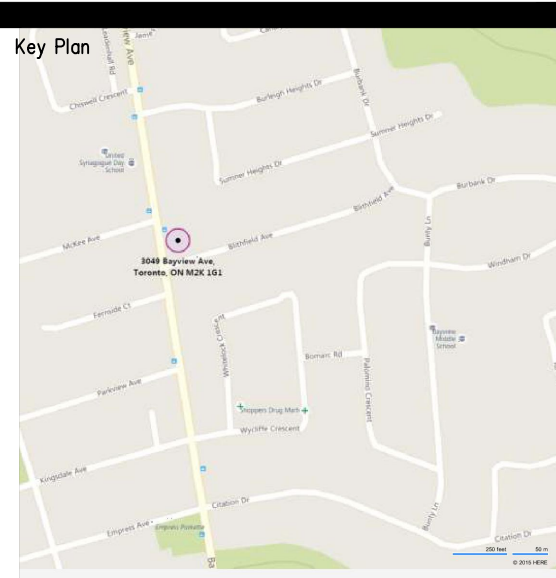

NOTE:

CONTRACTOR TO CHECK AND VERIFY ALL DIMENSIONS ON SITE AND REPORT ANY DISCREPANCIES TO THE LANDSCAPE ARCHITECT PRIOR TO PROCEEDING WITH THE WORK.

DO NOT SCALE THE DRAWINGS

ALL DRAWINGS, SPECIFICATION AND RELATED DOCUMENTS, ARE THE COPYRIGHT PROPERTY OF THE LANDSCAPE ARCHITECT AND MUST BE RETURNED UPON REQUEST. REPRODUCTION OF DRAWINGS, SPECIFICATIONS AND RELATED DOCUMENTS IN WHOLE OR IN PART IS PROHIBITED WITHOUT THE LANDSCAPE ARCHITECT'S WRITTEN CONSENT.

THIS DRAWINGS IS NOT TO BE USED FOR THE CONSTRUCTION UNTIL STAMPED AND COUNTERSIGNED BY THE LANDSCAPE ARCHITECT.

LANDSCAPE ARCHITECT'S SIGNATURE

DATE:

No.	Revision	Date
1	ENTRANCE ARBOUR AND PANELS AMENDED.	02 NOV 2022
2	SIZE OF POSTS AMENDED	28 NOV 2022
3	DETAILS AMENDED	02-FEB-2023

4	FOR PRESENTATION	02-FEB-2023
3	FOR PRESENTATION	28 NOV 2022
2	FOR REVIEW	02 NOV 2022
1	FOR DISCUSSION	18 MAY 2022
No.	Issued for	Date

Drawing Title

HARD LANDSCAPE DETAILS – PANEL SCREENS

Project

McGILL SQUARE PARK

METROPOLITAN UNITED CHURCH

56 QUEEN ST. E. TORONTO, ON.

Judith S Wright

905-426-9815 www.judithwright.com

LANDSCAPE ARCHITECT CONSULTING ARBORIST

Scale 1:50

Drawn by – JSW

Checked by – JSW

File Number – 2021-22

Date – OCTOBER 2022

Drawing Number – L5