


BOND STREET
(By Registered Plan 22A)
(Street Line Confirmed by Plan BA-1090)
PLAN 21098-01A7

CHURCH STREET

LEGEND

- EXISTING DECIDUOUS TREE
- ⊗ EXISTING CONSPERUOUS
- TREE PROTECTION ZONE - PRIVATE
- TREE PROTECTION BARRIER TP-01 / 75PS SOLID PENCING
- TREE PROTECTION FENCE TP-01 / 75PS 1.2M SASH PENCING WITH 2 X 4 FRAME
- PROPOSED DECIDUOUS TREE WITH TREE HELL
- PROPOSED DECIDUOUS TREE
- PROPOSED CONSPERUOUS SHRUB
- PROPOSED CONSPERUOUS SHRUB
- PROPOSED PERENNIAL
- PROPOSED GLIMMER
- PROPOSED ARBOREUS
- PROPOSED GRASS AREA AND 200 MM DEPTH OF TOP SOIL
- 2 TA QUANTITY KEY

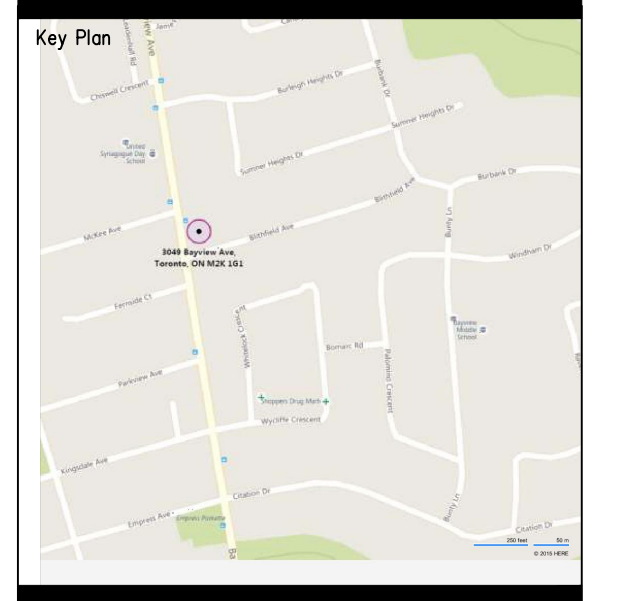


NOTE:
CONTRACTOR TO CHECK AND VERIFY ALL DIMENSIONS ON SITE AND REPORT ANY DISCREPANCIES TO THE LANDSCAPE ARCHITECT PRIOR TO PROCEEDING WITH THE WORK.
DO NOT SCALE THE DRAWINGS.
ALL DRAWINGS, SPECIFICATION AND RELATED DOCUMENTS, ARE THE COPYRIGHT PROPERTY OF THE LANDSCAPE ARCHITECT AND MUST BE RETURNED UPON REQUEST. REPRODUCTION OF DRAWINGS, SPECIFICATIONS AND RELATED DOCUMENTS IN WHOLE OR IN PART IS PROHIBITED WITHOUT THE LANDSCAPE ARCHITECT'S WRITTEN CONSENT.

THIS DRAWING IS NOT TO BE USED FOR THE CONSTRUCTION UNTIL STAMPED AND COUNTERSIGNED BY THE LANDSCAPE ARCHITECT.

LANDSCAPE ARCHITECT'S SIGNATURE

DATE:

No.	Revision	Date

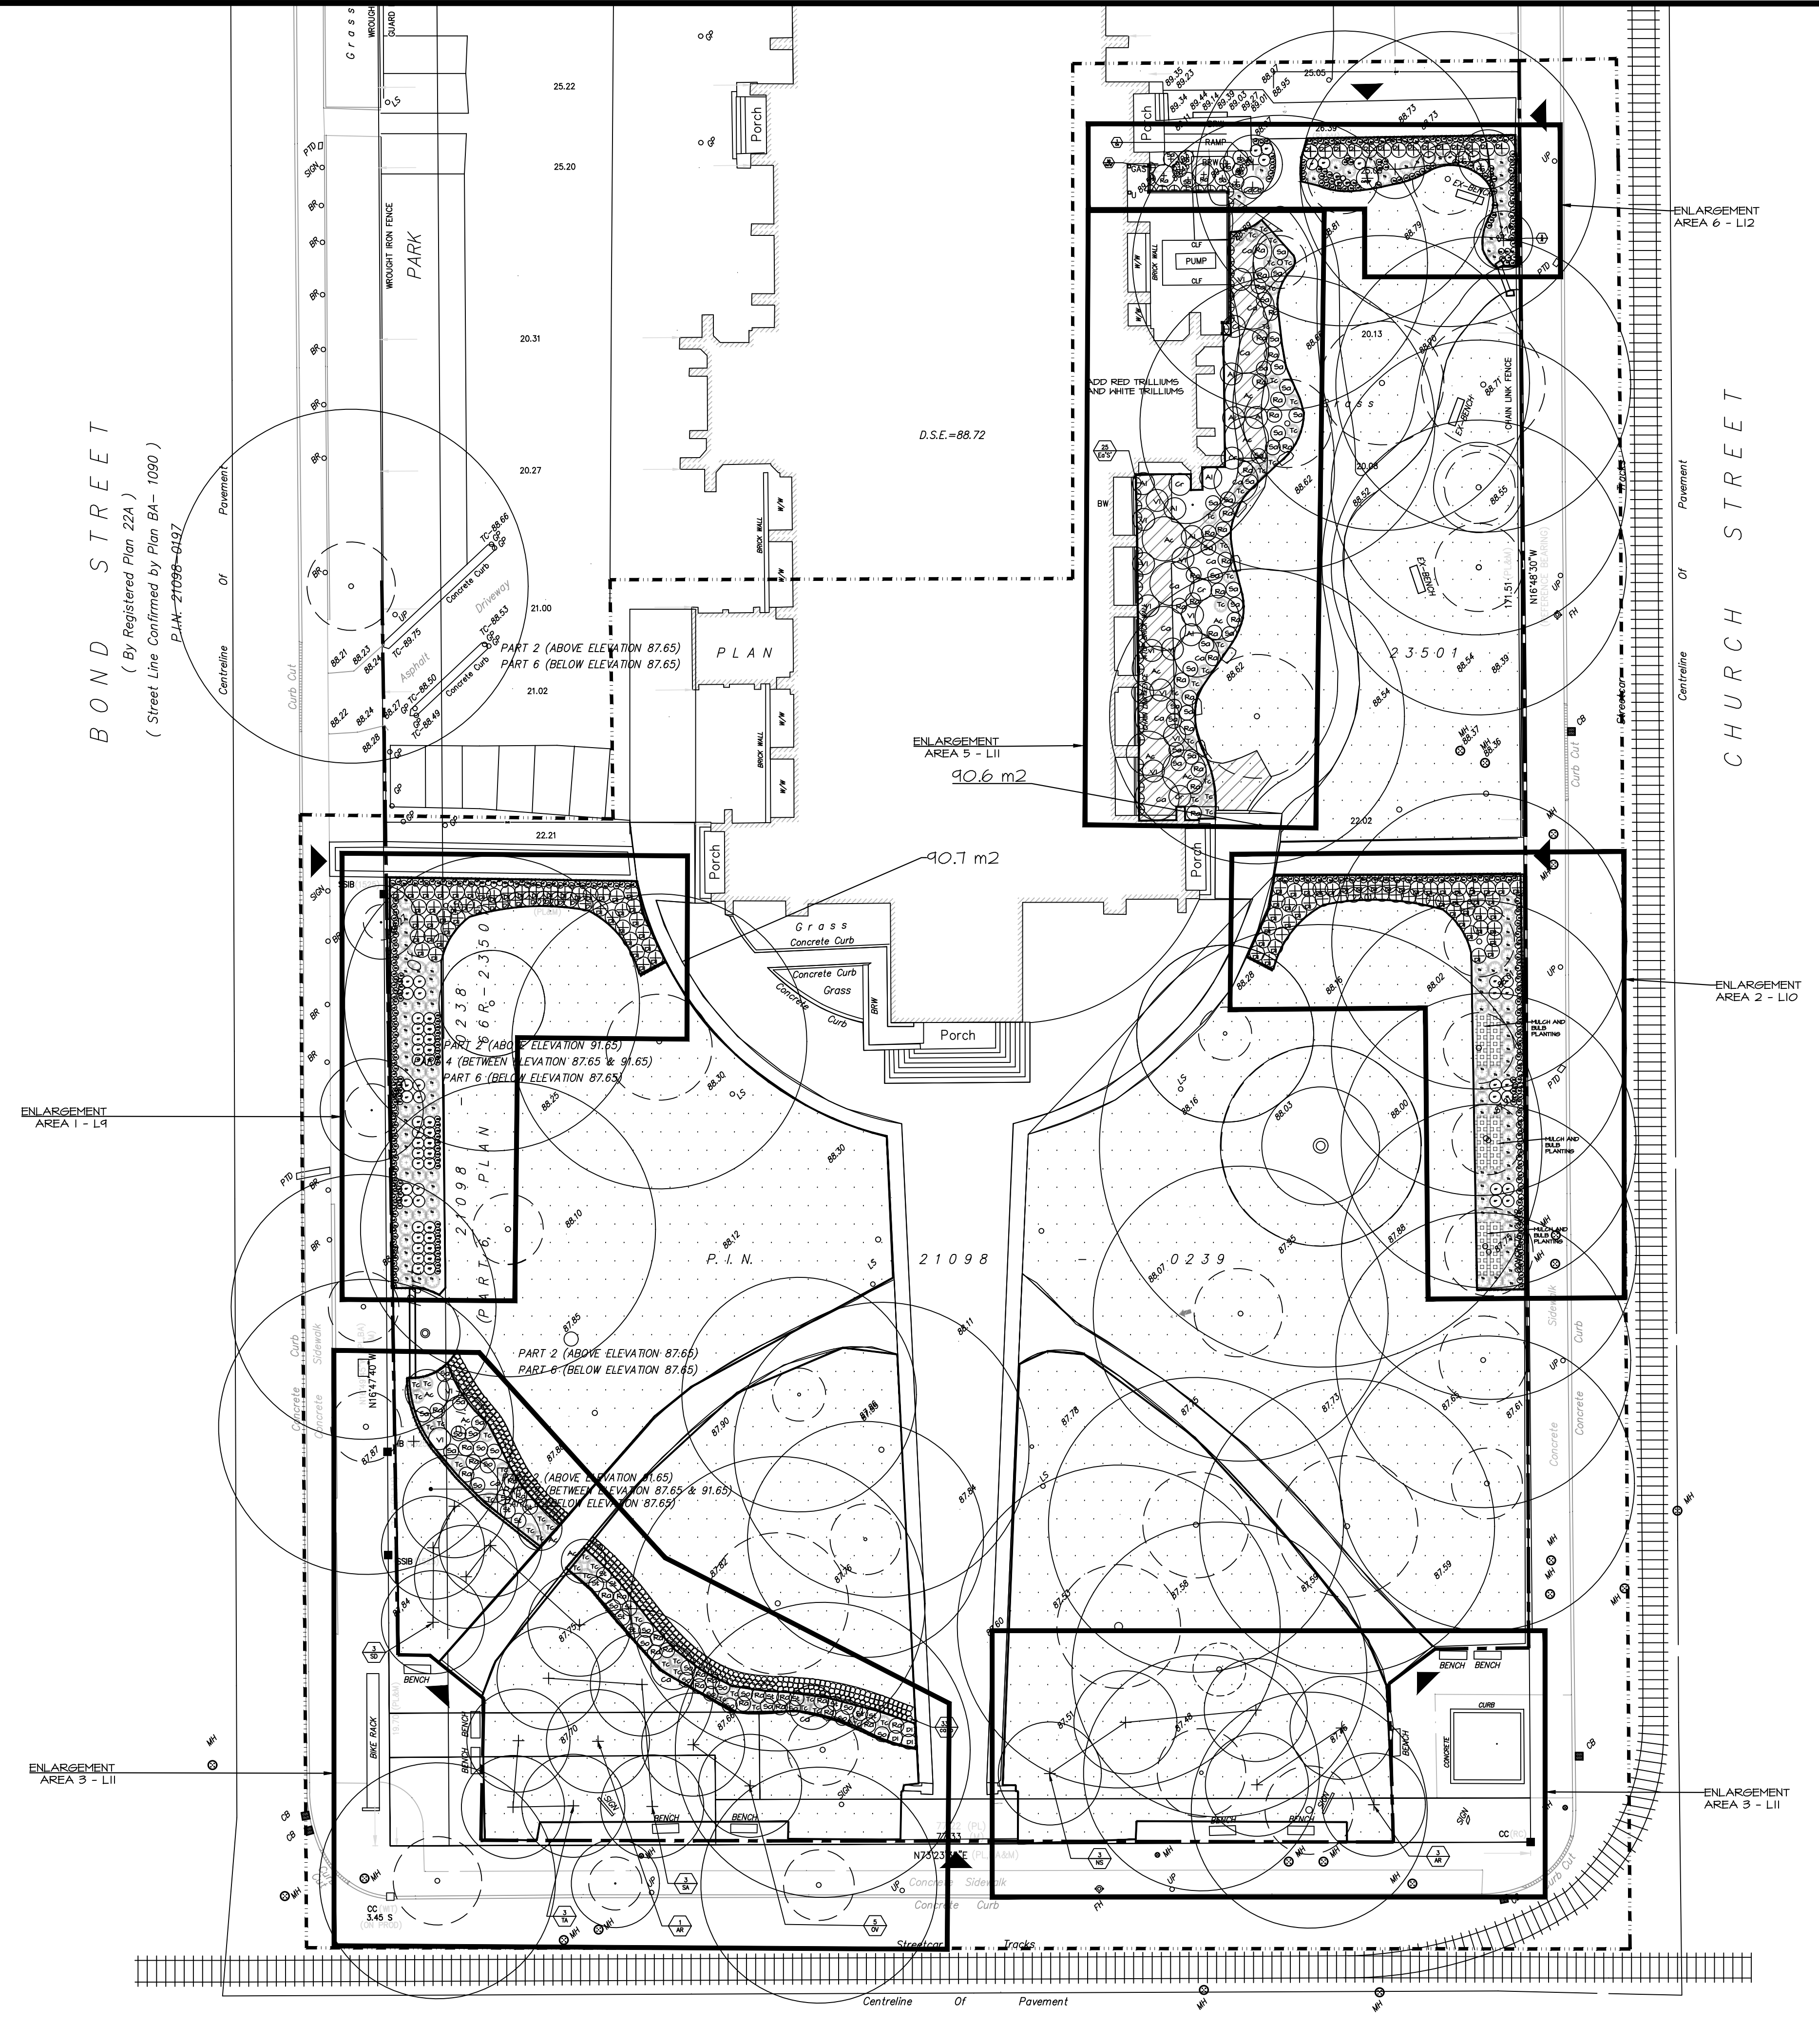

PROPOSED MASTER PLANT LIST

KEY QTY	BOTANICAL NAME	COMMON NAME	NATIVE	SALT TOLERANT	DROUGHT TOLERANT	HEIGHT	SPREAD	SPRING PLANTING	REMARK
DECIDUOUS TREES									
AR 4	ACER RUBRUM	RED MAPLE	1 S			12-15 M	10-12 M		200 CM 3G
NS 3	NYSSA SYLVATICA	BLACK GUM	1 T			10-15 M	9-10 M		200 CM 7G
OV 3	OSTRYA VIRGINIANA	BROOKWOOD	1			10-12 M	7-8 M		250 CM 15G
SA 3	SASSAFRAS ALBIDUM	SASSAFRAS	1			10-15 M	9-12 M		60 CM 5G
SD 3	SORBUS DECORA	SHOWY MOUNTAIN ASH	1			8-10 M	6-8 M		250 CM 15G
TA 3	TILIA AMERICANA	BASSWOOD	1			25000	13000		200 12 G
EVERGREENS SHRUBS									
Te 107	TAXUS CANADENSIS	CANADIAN YEW	1			50-60 CM	80-100 CM		2 G
BROADLEAF EVERGREENS SHRUBS									
Cr/CB 2	COTONEASTER DAMMERI 'CORAL BEAUTY'	COTONEASTER				500	1000		2 GAL
EP 2	ELIOMYRUS FORTUNEI 'SARGOXIE'	SARGOXIE				1200	1200		2 GAL
Ma 5	MAHONIA AQUIFOLIUM	OREGON GRAPE	1			100-125 CM	100-125 CM		2 GAL
DECIDUOUS SHRUBS									
AJ 3	AMELANCHIER LAEVIS	ALLENGHENY SERVICEBERRY	1			4-5 M	4-5 M	SP	TREEFORM 45MM WB
Ca 1	CORNUS ALTERNIFOLIA	PAGODA DOGWOOD	1			5-6 M	7-8 M	SP	CLUMP 125 CM 7G
DI 121	DIERILLA LONICERA	BUSH HONEYSUCKLE	1	1		180-100 CM	100-125 CM		40 CM 3G
Ra 2	RIBES AUREUM	GOLDEN CURRANT	1			175-200 CM	125-150 CM		50 CM 3G
Sa 6	SYMPHORICARPOS ALBUS	SNOWBERRY	1	1		125-150 CM	100-125 CM		50 CM 3G
PERENNIALS									
ap 15	ACTAEA FRAGRIPODA	WHITE BANE BERRY	1			60-90 CM	60-90 CM		1 LTR
ad 7	ASTER DIVARICATUS	WHITE WOOD ASTER	1			30-60 CM	30-50 CM		1 LTR
as 27	ASPLENIUM SCOLOPENDRIUM	HART'S TONGUE FERN	1			30-40 CM	30-45 CM		1 LTR
ca 11	CAMPANULA AMERICANA	TALL BELLFLOWER	1			90-150 CM	50-90 CM		1 LTR
cr 40	CIMICIFUGA RACEMOSA	BLACK SNAKEROOT	1			100-175 CM	60-90 CM		1 LTR
gm 3	GERANIUM MACULATUM	WILD GERANIUM	1			40-45 CM	50-60 CM		1 LTR
hn 170	HEUCHERA VILLOSA 'CITRONELLE'	FOREVER RED CORAL BELLS	1	1		30-35 CM	40-50 CM		1 LTR
wf 177	WALSTONIA FRAGRANOIDES	BARREN STRAWBERRY	1	1		5-10 CM	30-40 CM		18 PN
VINES									
Hap/M 20	HYDRANGEA ANOMALA SUBSP. PETIOLARIS 'MIRANDA'	CLIMBING HYDRANGEA 'MIRANDA'				3-4 M	2-3 M		2 GAL/STK
GRASSES									
ca p 334	CAREX PENNSYLVANICA	OAK SEDGE	1	1		20-30 cm	30-45 cm		1 GAL
NATIVE PLANTING REGENERATION AREA									
Te 54	TAXUS CANADENSIS	CANADIAN YEW	1			50-60 CM	80-100 CM		1 GAL
DECIDUOUS SHRUB									
Ac 11	AMELANCHIER CANADENSIS	SHADBLOW SERVICEBERRY	1	1		5-6 M	3-4 M	SP	200 CM 10 G
AJ 8	AMELANCHIER LAEVIS	ALLENGHENY SERVICEBERRY	1			4-5 M	4-5 M	SP	200 CM 10 G
Ca 13	CORNUS ALTERNIFOLIA	PAGODA DOGWOOD	1			5-6 M	7-8 M	SP	1 G
Cr 5	CORNUS RACEMOSA	GREY DOGWOOD	1			3-4 M	3-4 M		2 G
DI 3	DIERILLA LONICERA	BUSH HONEYSUCKLE	1	1		180-100 CM	100-125 CM		1 G
Ra 50	RIBES AUREUM	GOLDEN CURRANT	1			175-200 CM	125-150 CM		1 G
St 14	SPIRAEA TOMENTOSA	HARDHACK	1	1		100-125 CM	100-125 CM		1 G
Sa 34	SYMPHORICARPOS ALBUS	SNOWBERRY	1	1		125-150 CM	100-125 CM		1 G
So 19	SYMPHORICARPOS ORBICULATUS	CORAL BERRY	1			125-150 CM	150-175 CM		40 CM 3G
Vi 14	VIBURNUM LENTAGO	NANNYBERRY	1			5-6 M	175-200 CM		1 G

No.	Issued for	Date
1	FOR PRESENTATION	02-FEB-2023

Drawing Title

LANDSCAPE MASTER PLANTING PLAN

Project

McGILL SQUARE PARK
METROPOLITAN UNITED CHURCH
56 QUEEN ST. E. TORONTO, ON.

Judith S Wright
905-426-9815 www.judithwright.com

LANDSCAPE ARCHITECT
CONSULTING ARBORIST

Scale 1:250 Drawing Number -

Drawn by - JSW

Checked by - JSW

File Number - 2021-22

Date - OCTOBER 2022

L4