


PROPOSED PLANT LIST

KEY QTY	BOTANICAL NAME	COMMON NAME	NATIVE	SALT TOLERANT	DROUGHT TOLERANT	HEIGHT	SPREAD	SPRING PLANTING	REMARK
DECIDUOUS TREES									
AR	ACER RUBRUM	RED MAPLE	1	8		12-15 M	10-12 M		200 CM 3G
NS	NYSSA SYLVATICA	BLACK GUM	1	1		10-15 M	9-10 M		200 CM 7G
OV	GSTADIA VIRGINIANA	IRONWOOD	1			10-12 M	7-8 M		250 CM 15G
SA	SAFFRAS ALBIUM	SAFFRAS	1			10-15 M	9-12 M		60 CM 5G
SD	SORBUS DECORA	SHOWY MOUNTAIN ASH	1			8-10 M	6-8 M		250 CM 15G
TA	TILIA AMERICANA	BASSWOOD	1			25000	13000		200 12 G
EVERGREENS SHRUBS									
Tc	44 TAXUS CANADENSIS	CANADIAN YEW	1			50-60 CM	80-100 CM		2 G
BROADLEAF EVERGREENS SHRUBS									
C/C/B	COTONEASTER DAMMERI 'CORAL BEAUTY'	CORAL BEAUTY COTONEASTER				500	1800		2 GAL
EFS	EUONYMUS FORTUNEI 'SARCOXIE'	SARCOXIE EUONYMUS				1200	1200		2 GAL
Ma	MAHONIA AQUIFOLIUM	OREGON GRAPE	1			100-125 CM	100-125 CM		2 GAL
DECIDUOUS SHRUBS									
Al	AMELANCHIER LAEVIS	ALLENHAY'S SERVICEBERRY	1			4-5 M	4-5 M	SP	TREEFORM 45MM WB
Ca	CORNUS ALTERNIFOLIA	PAGODA DOGWOOD	1			5-6 M	7-8 M	SP	CLUMP 125 CM 7G
DI	53 DIERVILLA LONICERA	BUSH HONEYSUCKLE	1	1		1 80-100 CM	100-125 CM		40 CM 3G
Ra	RIBES AUREUM	GOLDEN CURRANT	1			175-200 CM	125-150 CM		50 CM 3G
Sa	SYMPHORICARPOS ALBUS	SNOWBERRY	1	1		1 125-150 CM	100-125 CM		50 CM 3G
PERENNIALS									
ap	15 ACTAEA PACHYPODA	WHITE SANEBERRY	1			60-80 CM	60-90 CM		1 LTR
ad	ASTER DIVICATILUS	WHITE WOOD ASTER	1			30-60 CM	30-50 CM		1 LTR
as	27 ASPLENIDIUM	HART'S TONGUE FERN	1			30-40 CM	30-45 CM		1 LTR
ca	CAMPANULA AMERICANA	TALL BELLFLOWER	1			90-150 CM	30-50 CM		1 LTR
cr	27 CMIFUGIA RACEMOSA	BLACK SNAKEROOT	1			100-175 CM	60-90 CM		1 LTR
gm	GERANIUM MACULATUM	WILD GERANIUM	1			40-45 CM	50-60 CM		1 LTR
hn	66 HEUCHERA VILLOSA 'CITRONELLE'	FOREVER RED CORAL BELLS	1	1		30-35 CM	40-50 CM		1 LTR
wf	63 WALDSTEINIA FRAGARIOIDES	BARREN STRAWBERRY	1	1		5-10 CM	30-40 CM		18 PN
VINES									
Hap/M	HYDRANGEA ANOMALA SUBSP. PETIOLARIS	GLIMMING HYDRANGEA 'MIRANDA'				3-4 M	2-3 M		2 GAL/STK
GRASSES									
ca p	CAREX PENNSYLVANICA	OAK SEDGE	1	1		20-30 cm	30-45 cm		1 GAL
NATIVE PLANTING REGENERATION AREA									
EVERGREEN SHRUB									
Tc	TAXUS CANADENSIS	CANADIAN YEW	1			50-60 CM	80-100 CM		1 GAL
DECIDUOUS SHRUB									
Ar	AMELANCHIER CANADENSIS	SHADBLow SERVICEBERRY	1	1		5-6 M	3-4 M	SP	200 CM 10 G
Al	AMELANCHIER LAEVIS	ALLENHAY'S SERVICEBERRY	1			4-5 M	4-5 M	SP	200 CM 10 G
Ca	CORNUS ALTERNIFOLIA	PAGODA DOGWOOD	1			5-6 M	7-8 M	SP	1 G
Cr	CORNUS RACEMOSA	GREY DOGWOOD	1			3-4 M	3-4 M		2 G
DI	DIERVILLA LONICERA	BUSH HONEYSUCKLE	1	1		1 80-100 CM	100-125 CM		1 G
Ra	RIBES AUREUM	GOLDEN CURRANT	1			175-200 CM	125-150 CM		1 G
St	SPIRAEA TOMENTOSA	HARDHACK	1	1		100-125 CM	100-125 CM		1 G
Sa	SYMPHORICARPOS ALBUS	SNOWBERRY	1	1		1 125-150 CM	100-125 CM		1 G
Sa	SYMPHORICARPOS ORBICULATUS	CORAL BERRY	1			1 125-150 CM	150-175 CM		40 CM 3G
VI	YIBURNUM LENTAGO	NANNYBERRY	1			5-6 M	175-200 CM		1 G

LEGEND

- EXISTING DECIDUOUS TREE
- EXISTING CONIFEROUS
- TREE PROTECTION ZONE - PRIVATE
- TREE PROTECTION BARRIER TP-01 /TPP5 SOLID FENCING
- TREE PROTECTION FENCE TP-01 /TPP5 1.2M SNOW FENCING WITH 2 X 4 FRAME
- PROPOSED DECIDUOUS TREE WITH TREE WELL
- PROPOSED DECIDUOUS TREE
- PROPOSED DECIDUOUS SHRUB
- PROPOSED CONIFEROUS SHRUB
- PROPOSED PERENNIAL KEY
- PROPOSED CLIMBER
- PROPOSED ARMOUR ROCK
- PROPOSED GRASS AREA AND 200 MM DEPTH OF TOP SOIL
- QUANTITY KEY

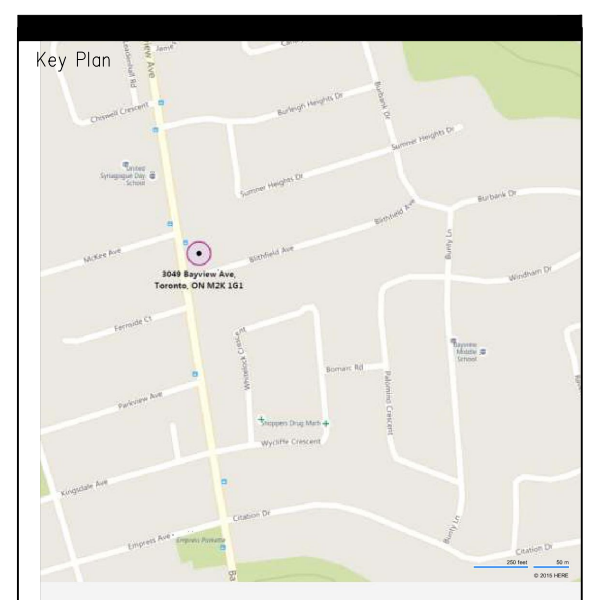

NOTE:
CONTRACTOR TO CHECK AND VERIFY ALL DIMENSIONS ON SITE AND REPORT ANY DISCREPANCIES TO THE LANDSCAPE ARCHITECT PRIOR TO PROCEEDING WITH THE WORK.
DO NOT SCALE THE DRAWINGS.


ALL DRAWINGS, SPECIFICATION AND RELATED DOCUMENTS, ARE THE COPYRIGHT PROPERTY OF THE LANDSCAPE ARCHITECT AND MUST BE RETURNED UPON REQUEST. REPRODUCTION OF DRAWINGS, SPECIFICATIONS AND RELATED DOCUMENTS IN WHOLE OR IN PART IS PROHIBITED WITHOUT THE LANDSCAPE ARCHITECT'S WRITTEN CONSENT.

THIS DRAWING IS NOT TO BE USED FOR THE CONSTRUCTION UNLESS STAMPED AND COUNTERSIGNED BY THE LANDSCAPE ARCHITECT.

LANDSCAPE ARCHITECT'S SIGNATURE _____

DATE: _____

No.	Revision	Date

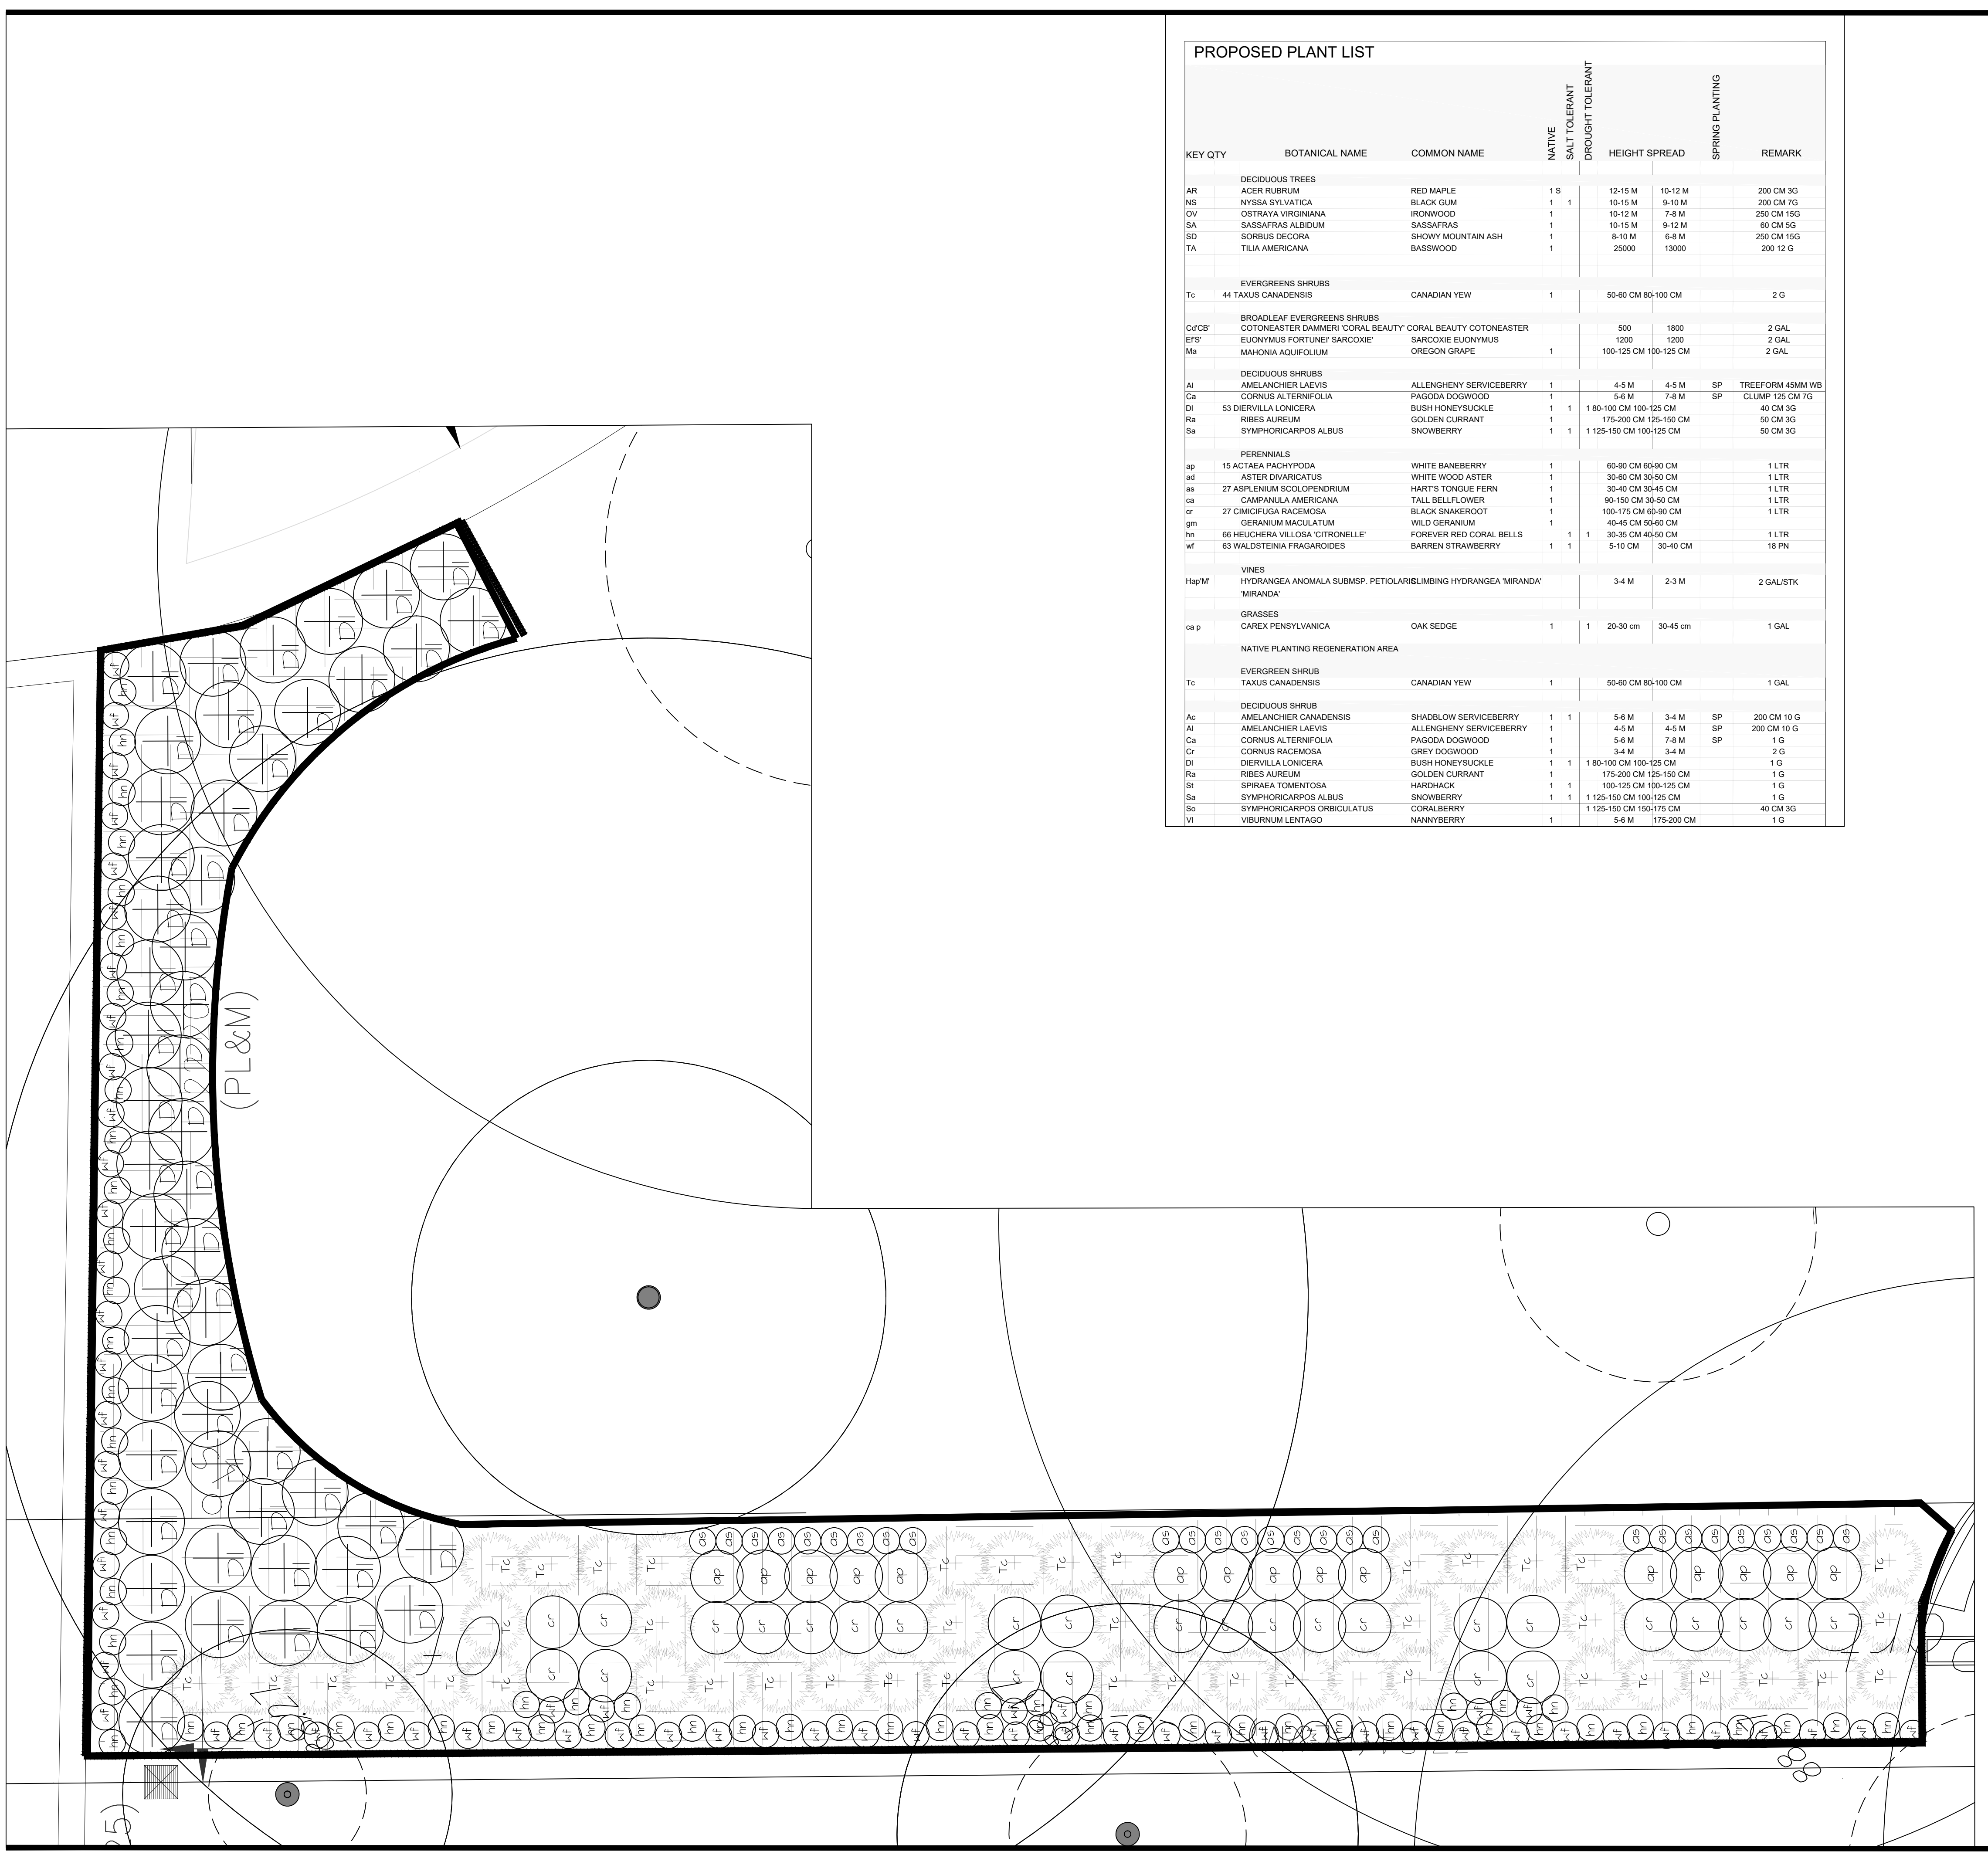


No.	Revision	Date

1 FOR PRESENTATION 09-FEB-2023

Drawing Title
**ENLARGEMENT
PLANTING PLAN
1**

Project
**McGILL SQUARE PARK
METROPOLITAN UNITED CHURCH
56 QUEEN ST. E. TORONTO, ON.**

Judith S Wright
905-426-9815 www.judithwright.com
LANDSCAPE ARCHITECT
CONSULTING ARBORIST

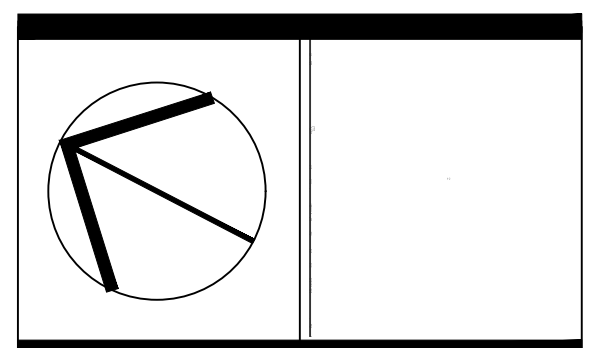

Scale	1:50	Drawing Number	-
Drawn by	- JSW	Checked by	- JSW
Checked by	- JSW		
File Number	- 2021-22	L9	
Date	- NOVEMBER 2022		