


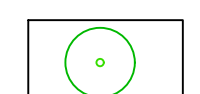





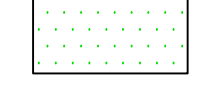
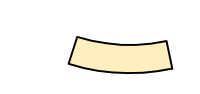



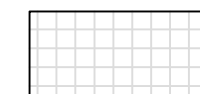
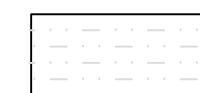




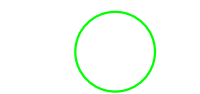




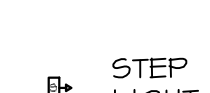



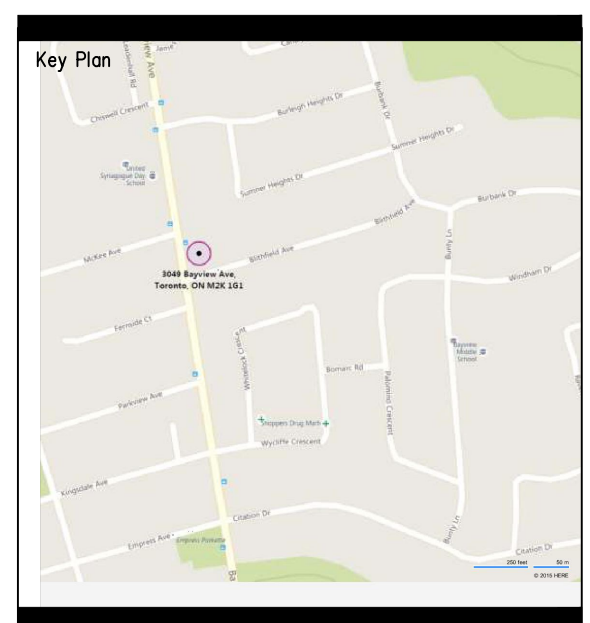
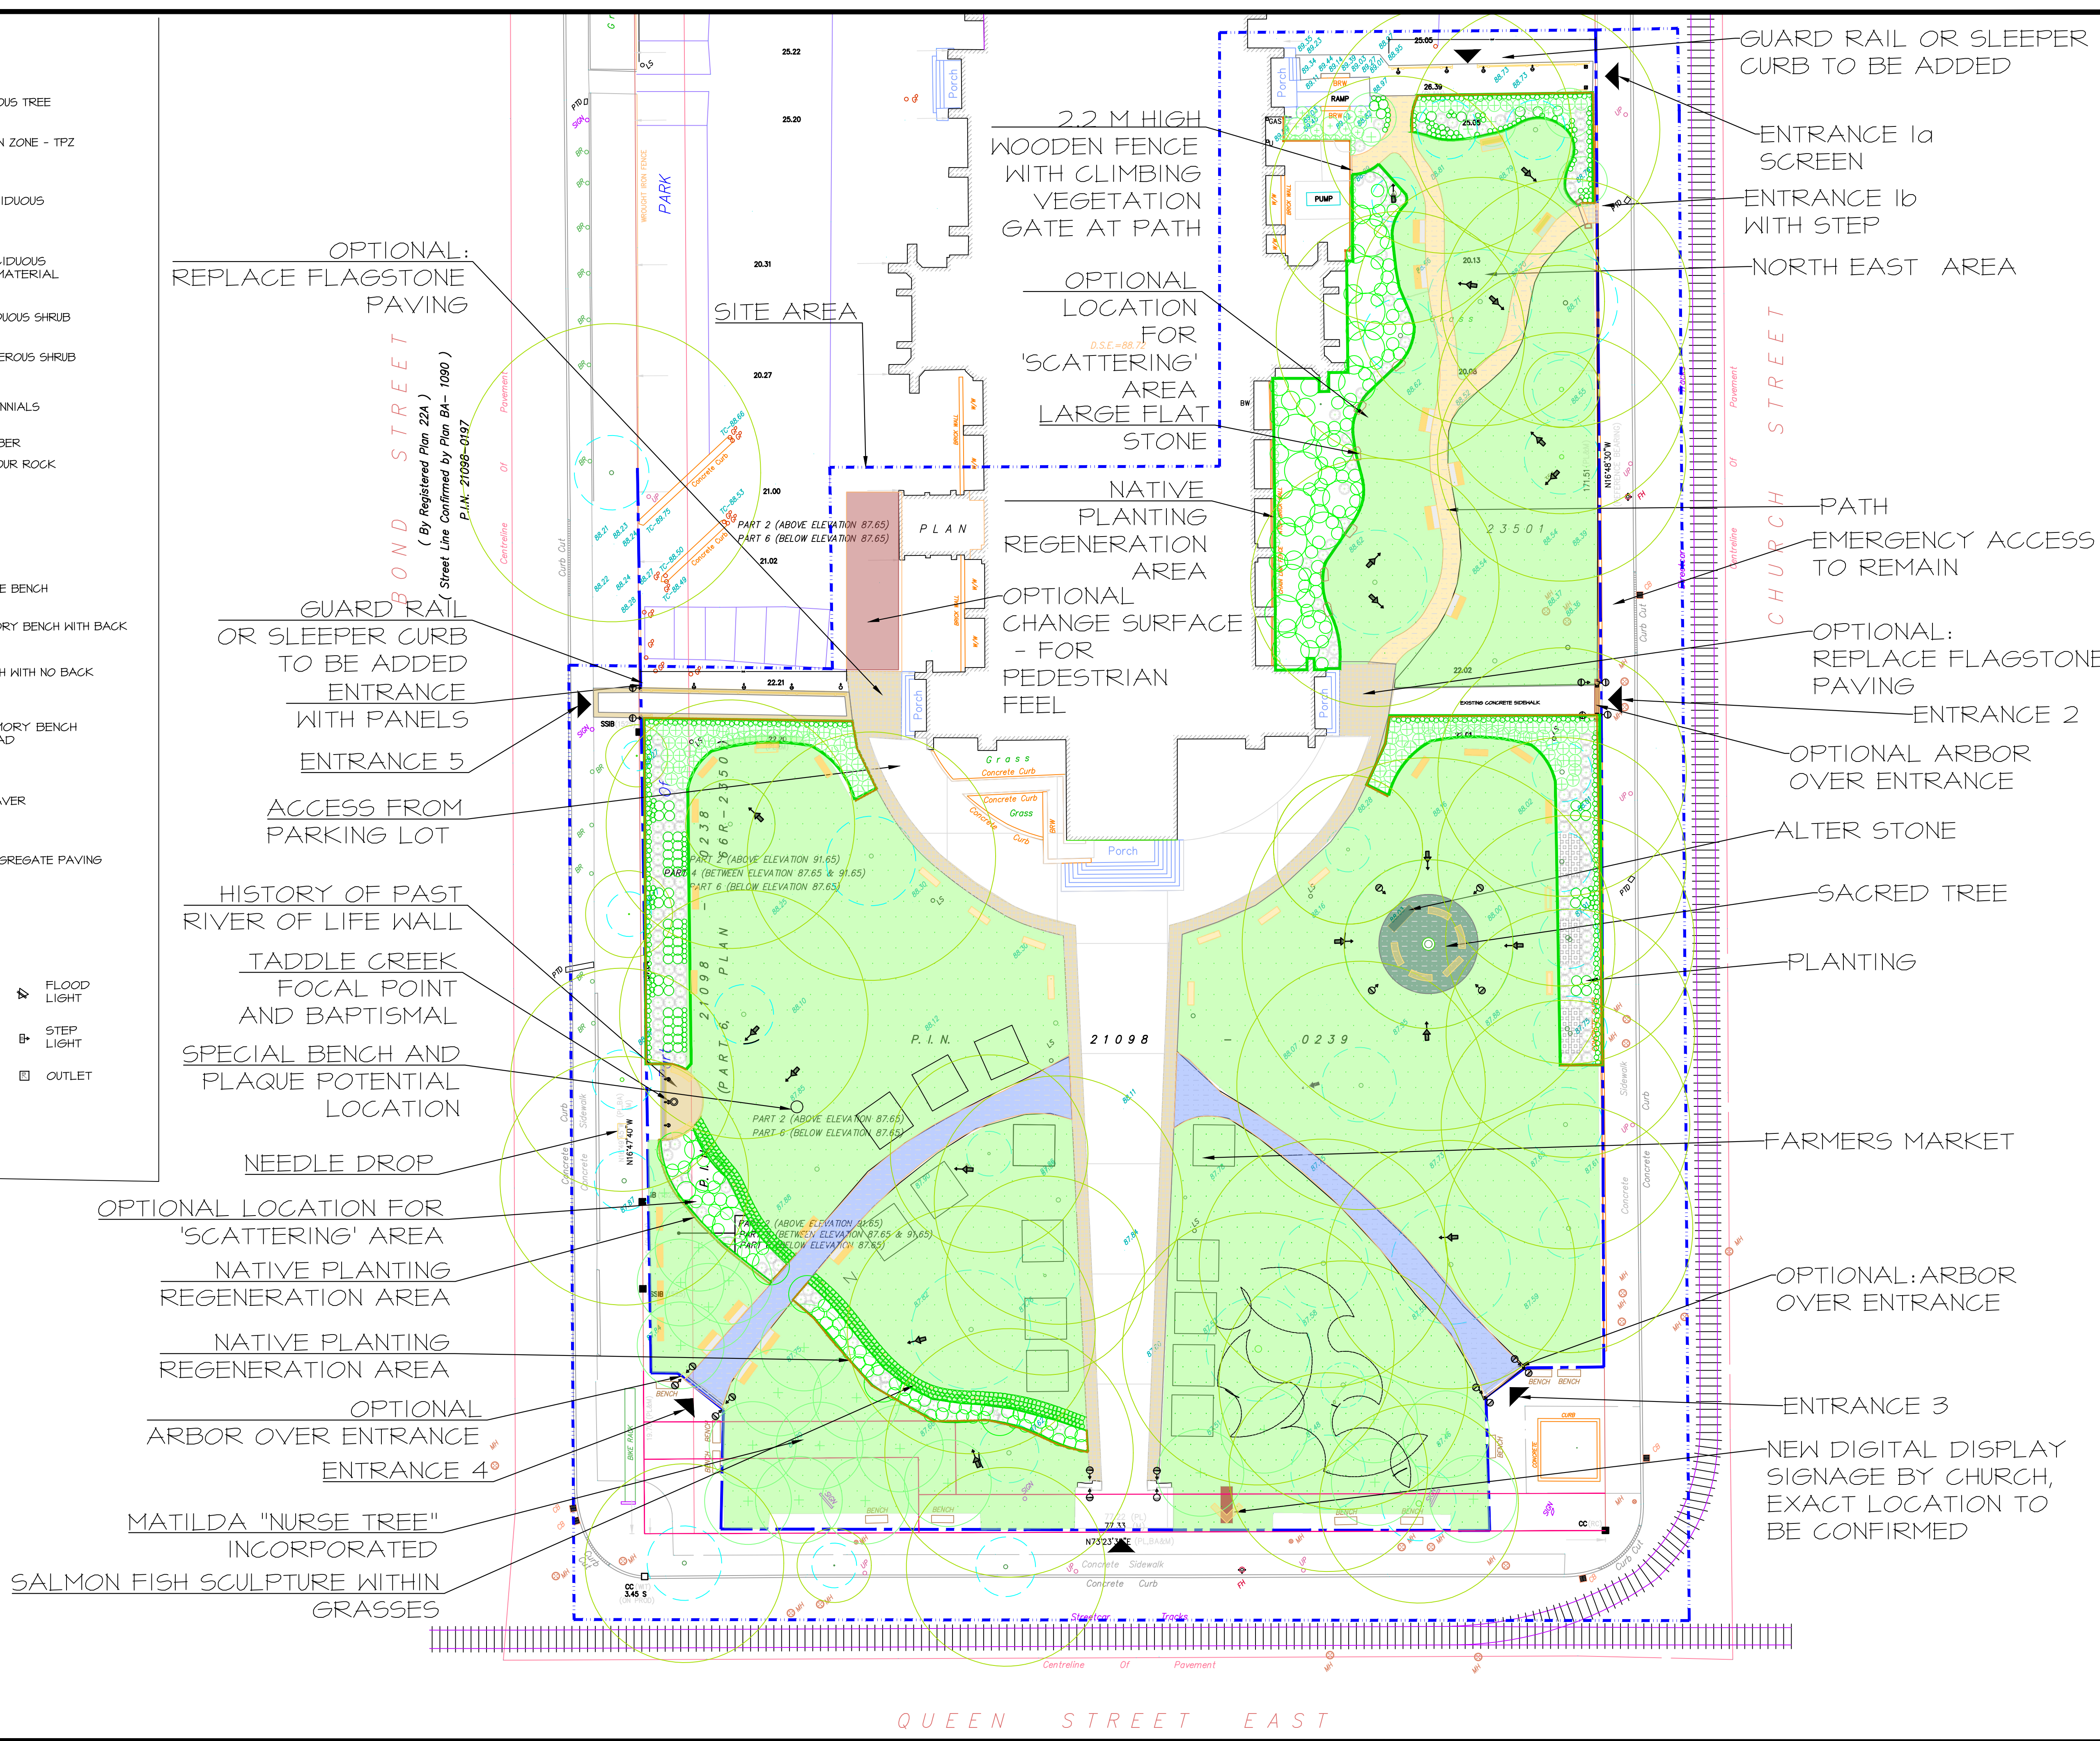
**LEGEND**

-  EXISTING DECIDUOUS TREE
-  TREE PROTECTION ZONE - TPZ PRIVATE LANDS
-  PROPOSED DECIDUOUS TREE
-  PROPOSED DECIDUOUS LARGE PLANT MATERIAL
-  PROPOSED DECIDUOUS SHRUB
-  PROPOSED CONIFEROUS SHRUB
-  PROPOSED PERENNIALS
-  PROPOSED CLIMBER
-  PROPOSED ARMOUR ROCK

-  GRASS AREA
-  PROPOSED CURVE BENCH
-  PROPOSED MEMORY BENCH WITH BACK
-  PROPOSED BENCH WITH NO BACK
-  PROPOSED MEMORY BENCH WITH PAVING PAD

-  PRECAST UNIT PAVER
-  RESIN BOUND AGGREGATE PAVING

- LIGHTING**
-  UP ACCENT LIGHT
  -  UP WASH LIGHT
  -  TREE MOUNTED DOWN LIGHT
  -  STRUCTURE MOUNTED DOWN LIGHT
  -  POST MOUNTED LIGHT
  -  PATH LIGHT
  -  ARBOR MOUNTED LIGHT
  -  IN GROUND LIGHT
  -  FLOOD LIGHT
  -  STEP LIGHT
  -  OUTLET



**NOTE:**  
 CONTRACTOR TO CHECK AND VERIFY ALL DIMENSIONS ON SITE AND REPORT ANY DISCREPANCIES TO THE LANDSCAPE ARCHITECT PRIOR TO PROCEEDING WITH THE WORK.  
 DO NOT SCALE THE DRAWINGS.  
 ALL DRAWINGS, SPECIFICATION AND RELATED DOCUMENTS, ARE THE COPYRIGHT PROPERTY OF THE LANDSCAPE ARCHITECT AND MUST BE RETURNED UPON REQUEST. REPRODUCTION OF DRAWINGS, SPECIFICATIONS AND RELATED DOCUMENTS IN WHOLE OR IN PART IS PROHIBITED WITHOUT THE LANDSCAPE ARCHITECT'S WRITTEN CONSENT.  
 THIS DRAWING IS NOT TO BE USED FOR THE CONSTRUCTION UNTIL STAMPED AND COUNTERSIGNED BY THE LANDSCAPE ARCHITECT.


LANDSCAPE ARCHITECT'S SIGNATURE  
 DATE:

No.	Revision	Date


1	FOR PRESENTATION	06-FEB-2023
No.	Issued for	Date

Drawing Title  
 LANDSCAPE DESIGN PLAN  
 Project  
 MCGILL SQUARE PARK  
 METROPOLITAN UNITED CHURCH  
 56 QUEEN ST. E. TORONTO, ON.

**Judith S Wright**  
 905-426-9815 www.judithwright.com  
 LANDSCAPE ARCHITECT  
 CONSULTING ARBORIST

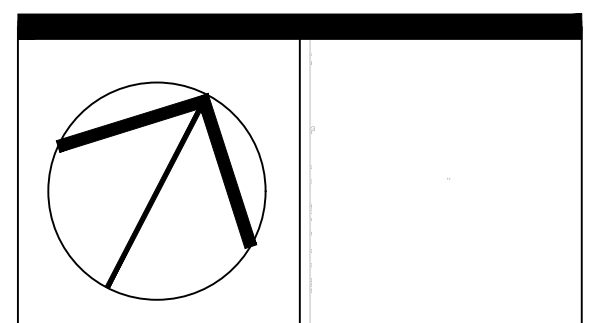	Scale 1:250	Drawing Number -
	Drawn by - JSW	
	Checked by - JSW	
	File Number - 2021-22	
	Date - DECEMBER 2021	

**L1**